


# Accessory Structure Site Plan Example

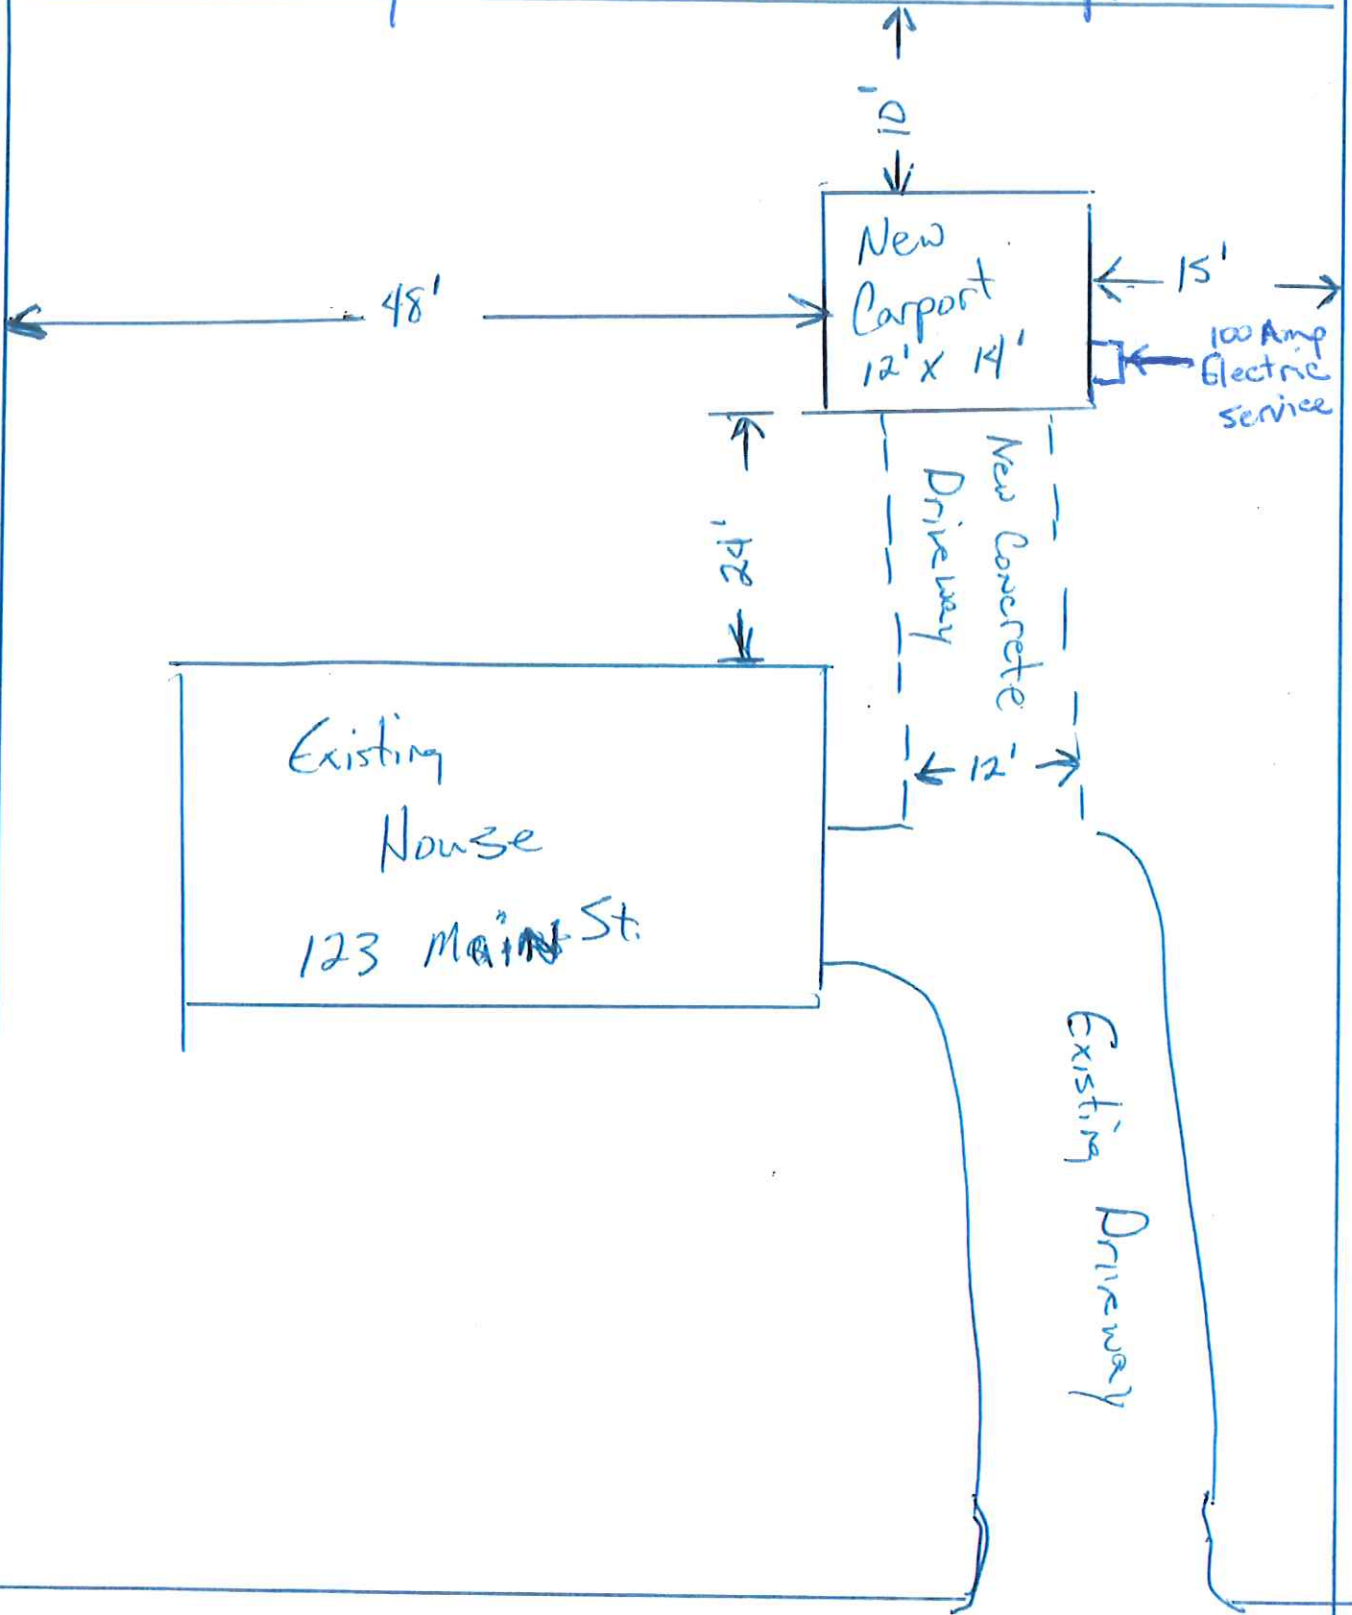

Main St

Shows dimensions

Shows driveway needed for New Carport or Garage